

LIBRARY

ACCESS ARCHIVE SPACE  
33m<sup>2</sup>

TEMPORARY EXHIBITION SPACE  
305m<sup>2</sup>

TEMPORARY EXHIBITION SPACE

VOID

ACCESS ARCHIVE SPACE  
98m<sup>2</sup>

VOID

VOID

VOID

ARTIST STUDIO SPACE  
68m<sup>2</sup>

ACCESS ARCHIVE SPACE  
47m<sup>2</sup>

TOILET  
7m<sup>2</sup>

LIFT


LIFT

LIFT

FIRST FLOOR SCALE 1:200

ACCOMODATION SCHEDULE:


ACCESS ARCHIVE SPACE	178m <sup>2</sup>
TEMPORARY EXHIBITION SPACE	305m <sup>2</sup>
TOILETS	7m <sup>2</sup>
ARTIST STUDIO SPACE	68m <sup>2</sup>

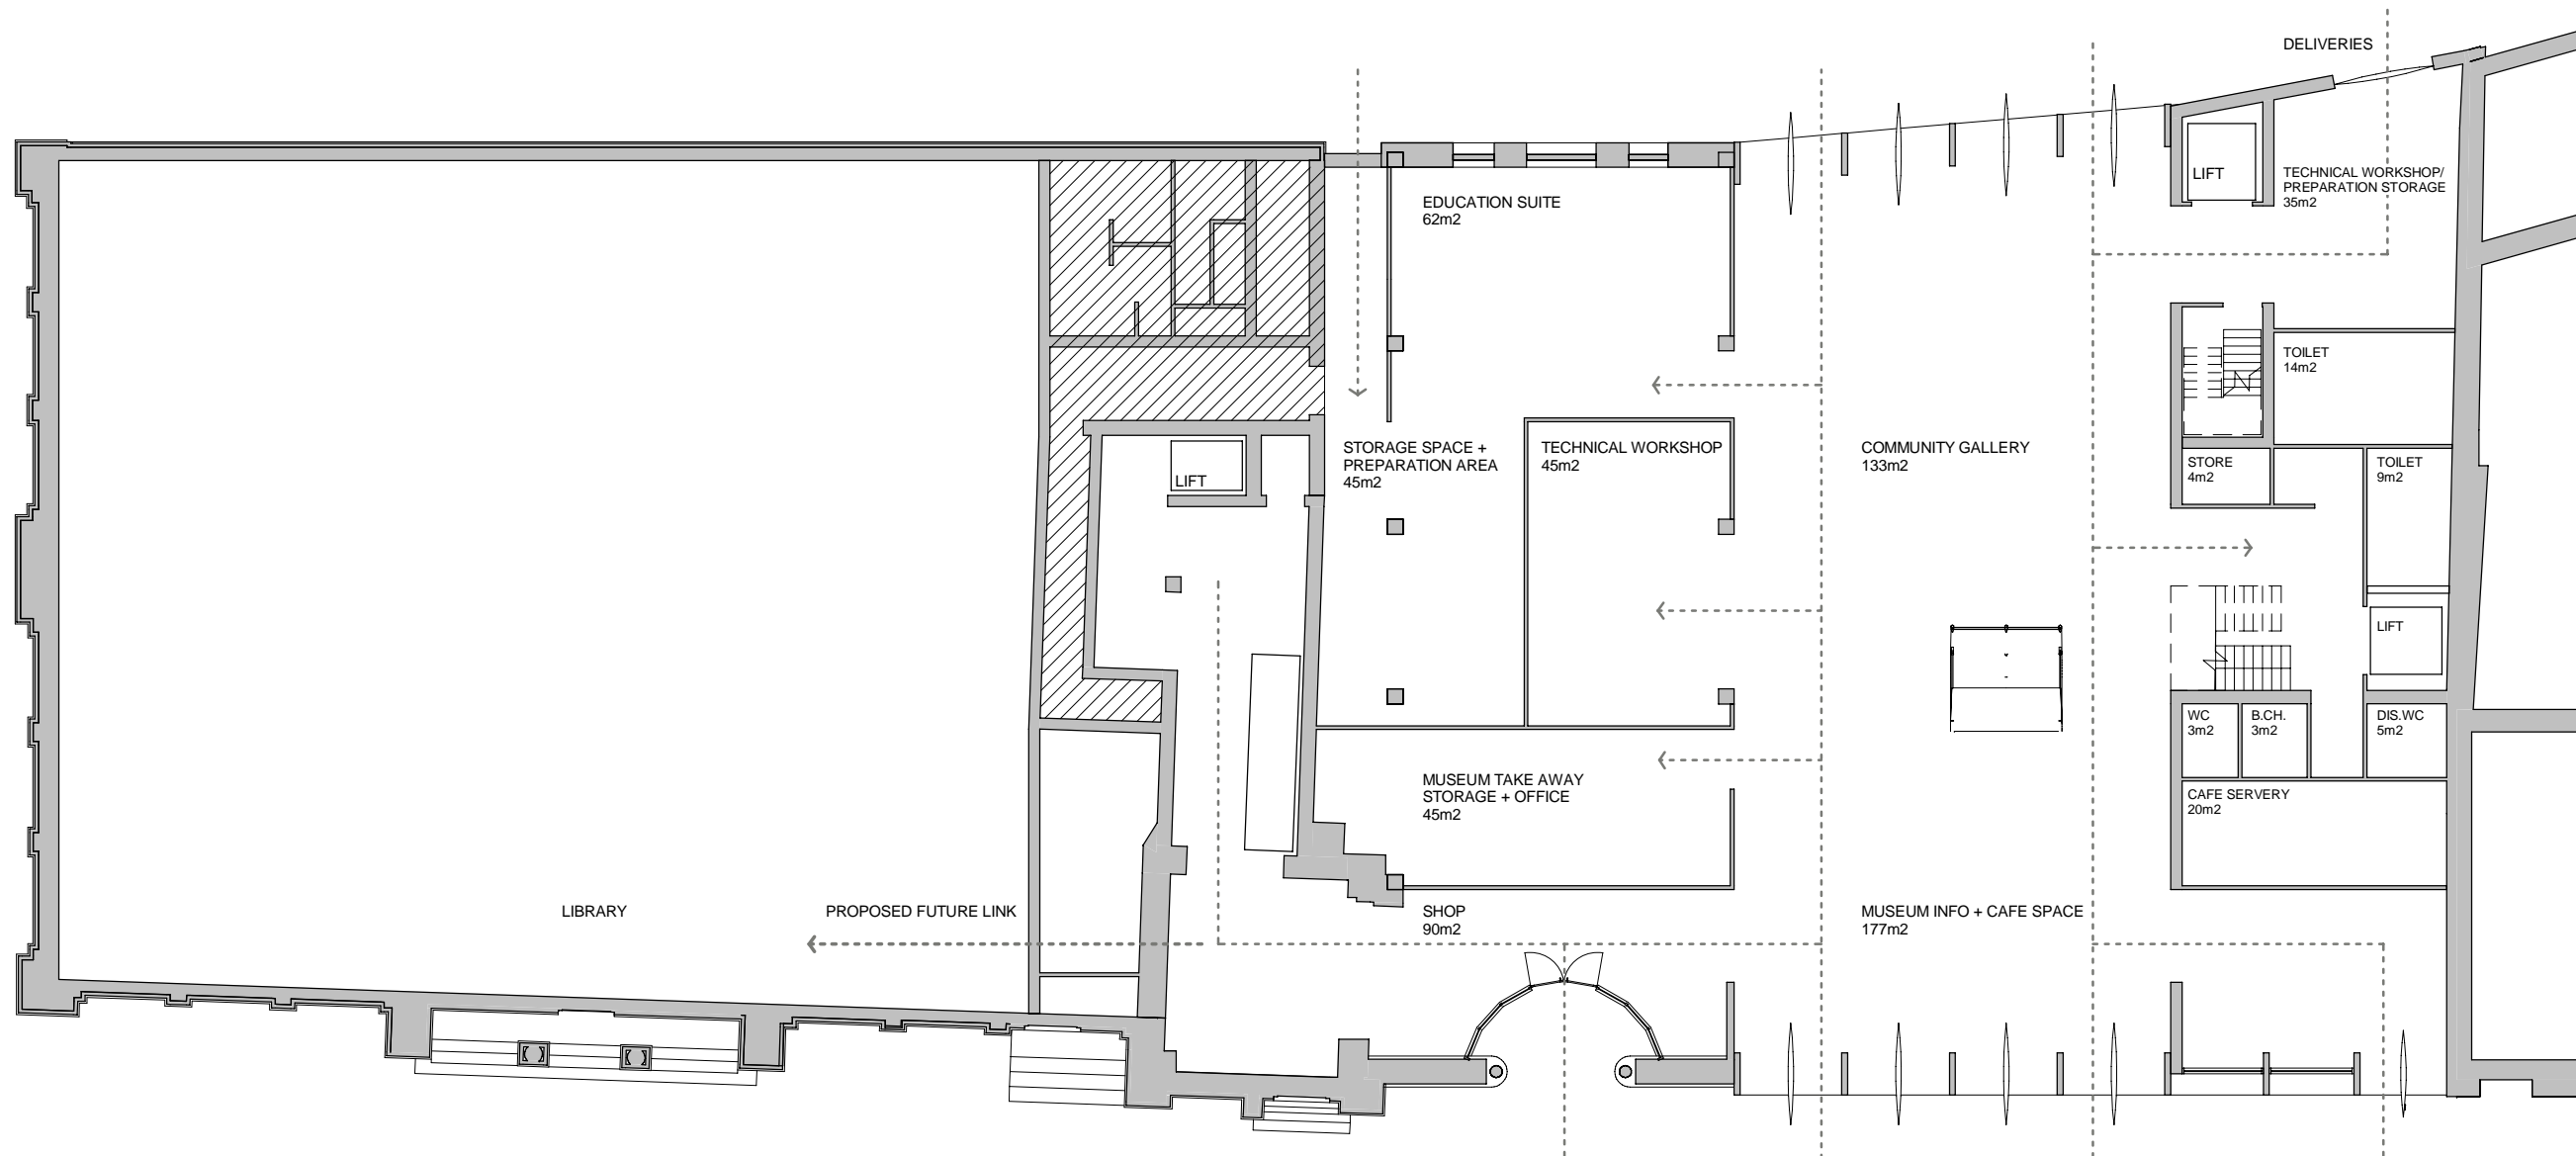

GROUND FLOOR SCALE 1:200

**ACCOMODATION SCHEDULE:**


SHOP	90m <sup>2</sup>
MUSEUM TAKE AWAY	45m <sup>2</sup>
STORAGE SPACE+PREPARATION AREA	45m <sup>2</sup>
TECHNICAL WORKSHOP	45m <sup>2</sup>
EDUCATION SUITE	62m <sup>2</sup>
COMMUNITY GALLERY	133m <sup>2</sup>
TECHNICAL WORKSHOP/PREPARATION AREA	35m <sup>2</sup>
TOILETS	34m <sup>2</sup>
CAFE SERVERY	20m <sup>2</sup>
MUSEUM INFO& CAFE	177m <sup>2</sup>

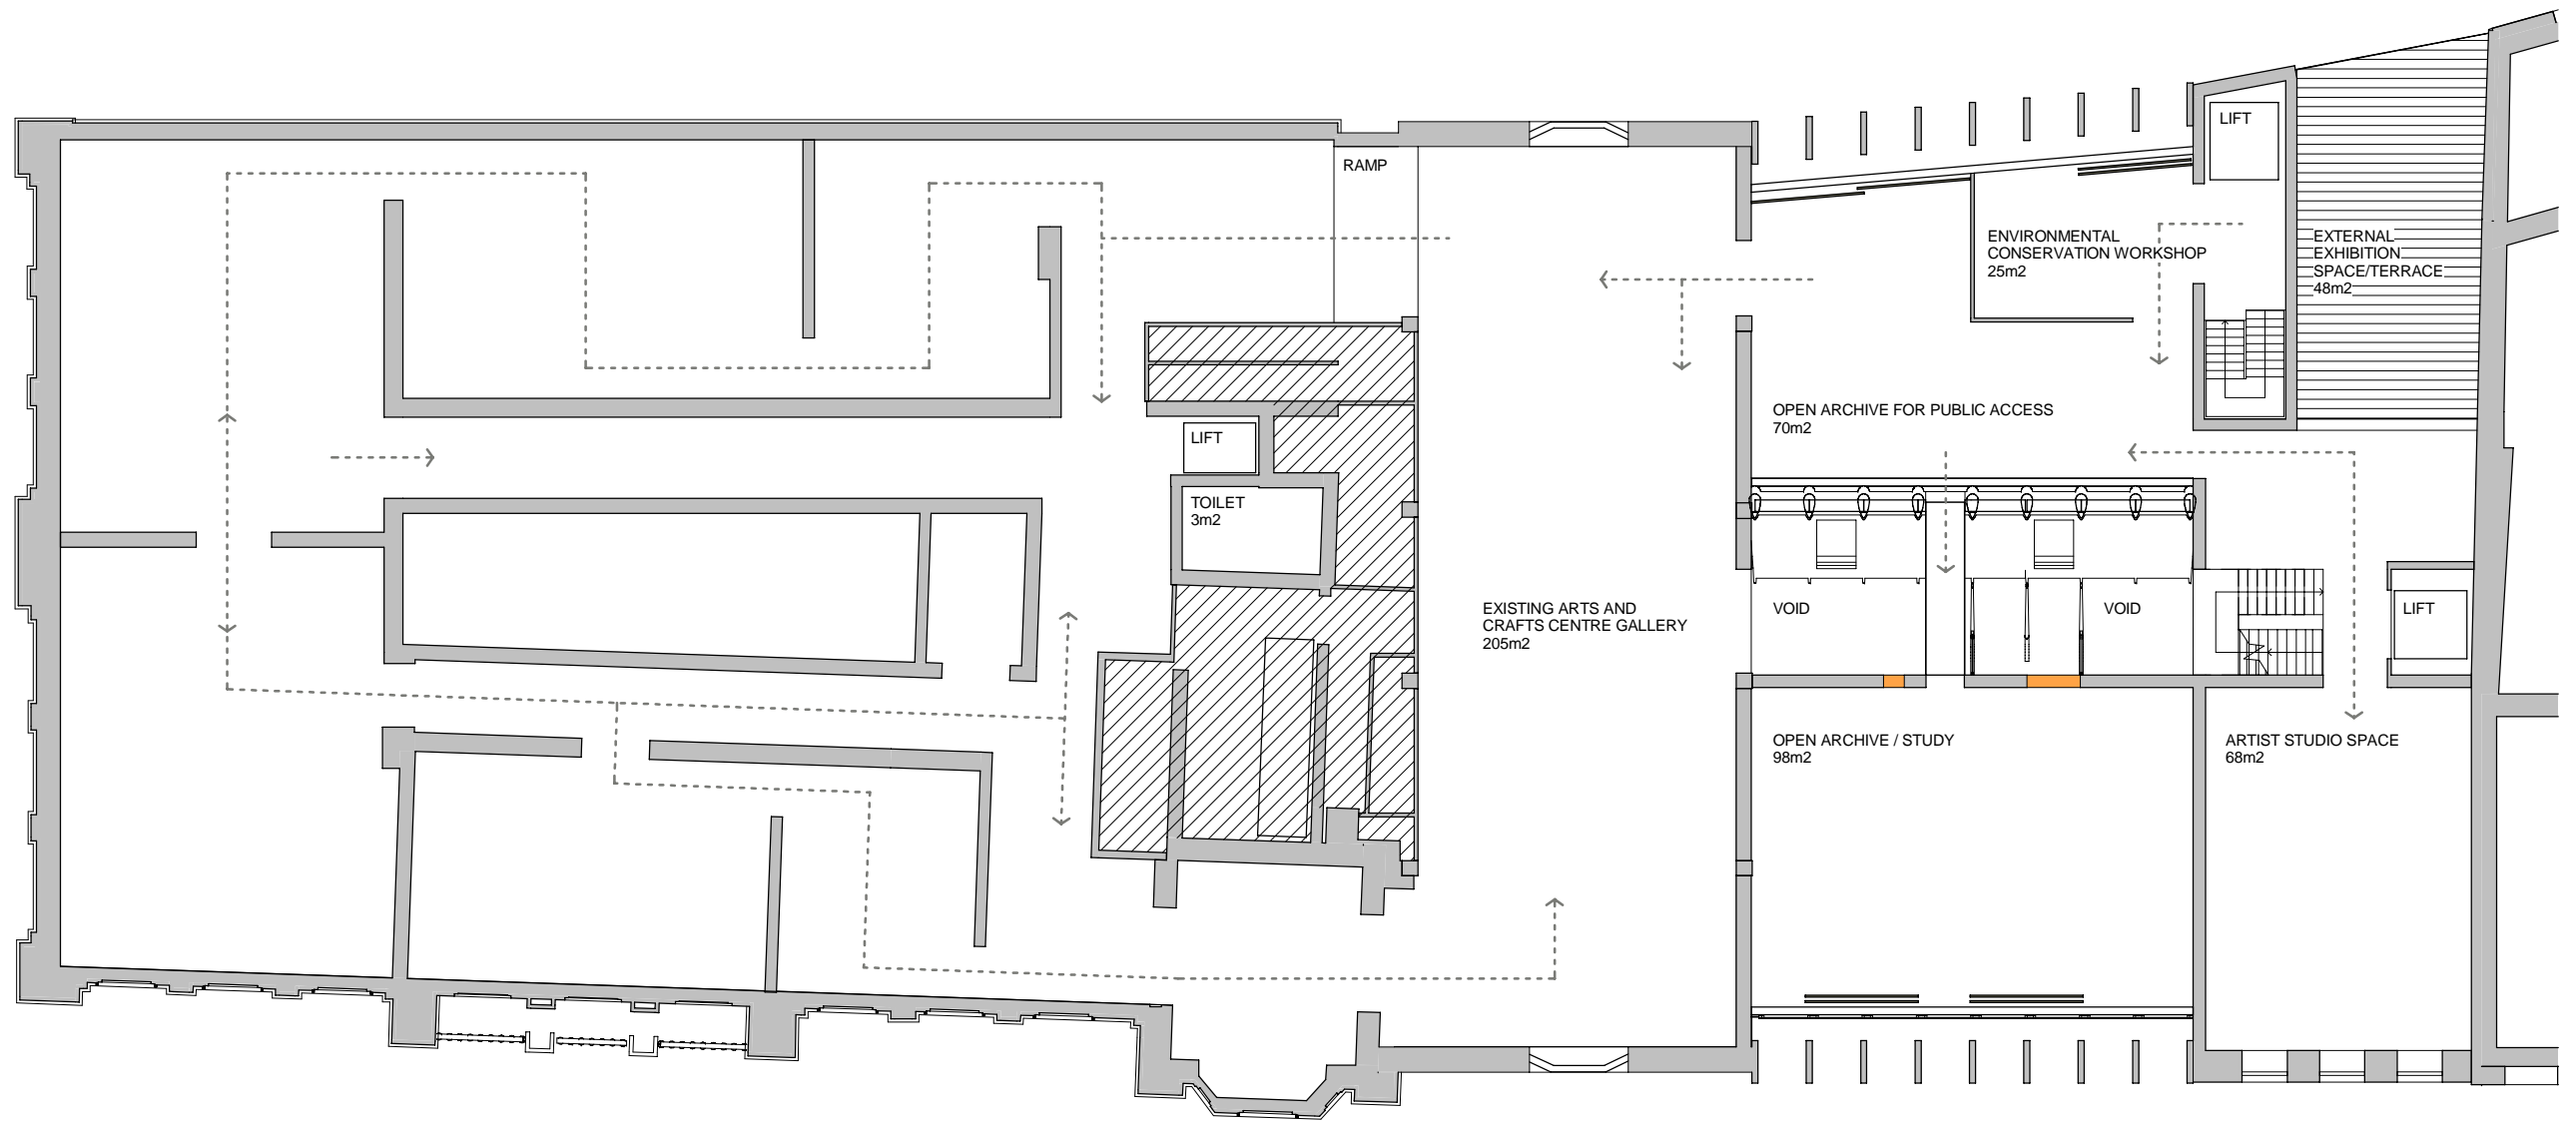

SECOND FLOOR SCALE 1:200

ACCOMODATION SCHEDULE:

EXISTING ARTS AND CRAFT CENTRE GALLERY	205m <sup>2</sup>
ENVIRONMENTAL CONSERVATION WORKSHOP	25m <sup>2</sup>
OPEN ARCHIVE/STUDY	168m <sup>2</sup>
EXTERNAL EXHIBITION SPACE/TERRACE	48m <sup>2</sup>
ARTIST STUDIO SPACE	68m <sup>2</sup>

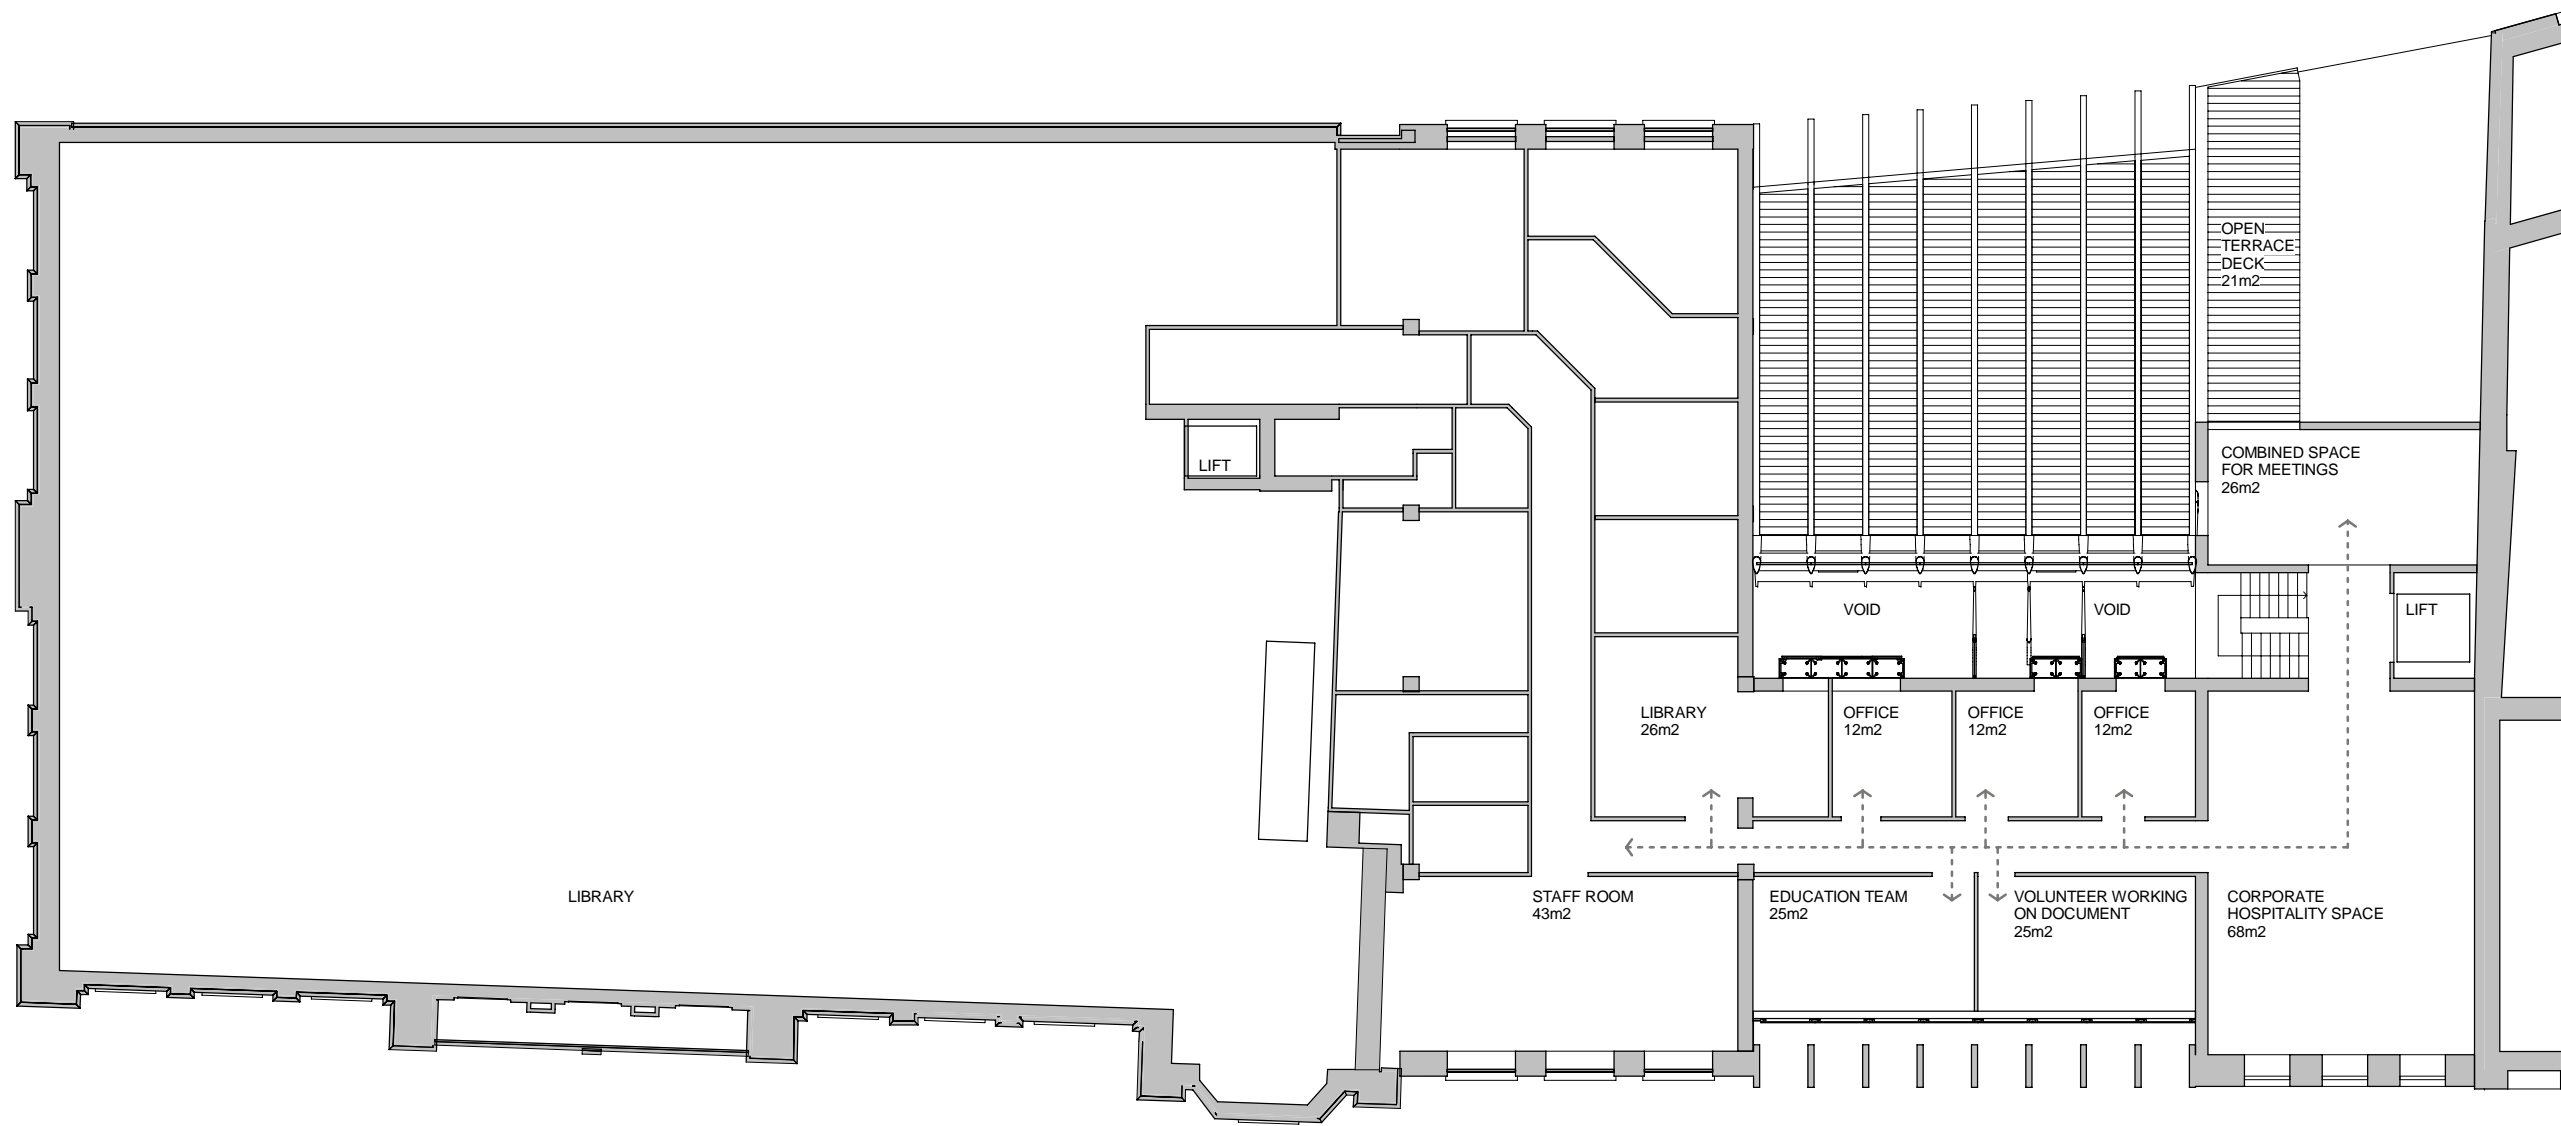

THIRD FLOOR SCALE 1:200

ACCOMODATION SCHEDULE:

LIBRARY	26m <sup>2</sup>
OFFICES	36m <sup>2</sup>
STAFF ROOM	43m <sup>2</sup>
EDUCATION TEAM	25m <sup>2</sup>
VOLUNTEER WORKING ON DOCUMENT	25m <sup>2</sup>
CORPORATE HOSPITALITY SPACE	94m <sup>2</sup>
OPEN TERRACE DECK	21m <sup>2</sup>